

FLOOR PLAN
BUILDING TYPE II


LEGEND

- ① LINE OF LOFT ABOVE
- ② LINE OF RAISED FLOOR
- ③ LINE OF CEILING RIDGE
- ④ LINE OF BREAK IN CEILING
- ⑤ LINE OF FLOOR ABOVE
- ⑥ LINE OF EDGE OF FLOOR

CONDOMINIUM PLAN
FOR PHASE 5 OF

SNOWCREEK IV

BEING A SUBDIVISION OF LOT 1 OF
TRACT 36-132B IN THE TOWN OF
MAMMOTH LAKES, MONO COUNTY,
CALIFORNIA.

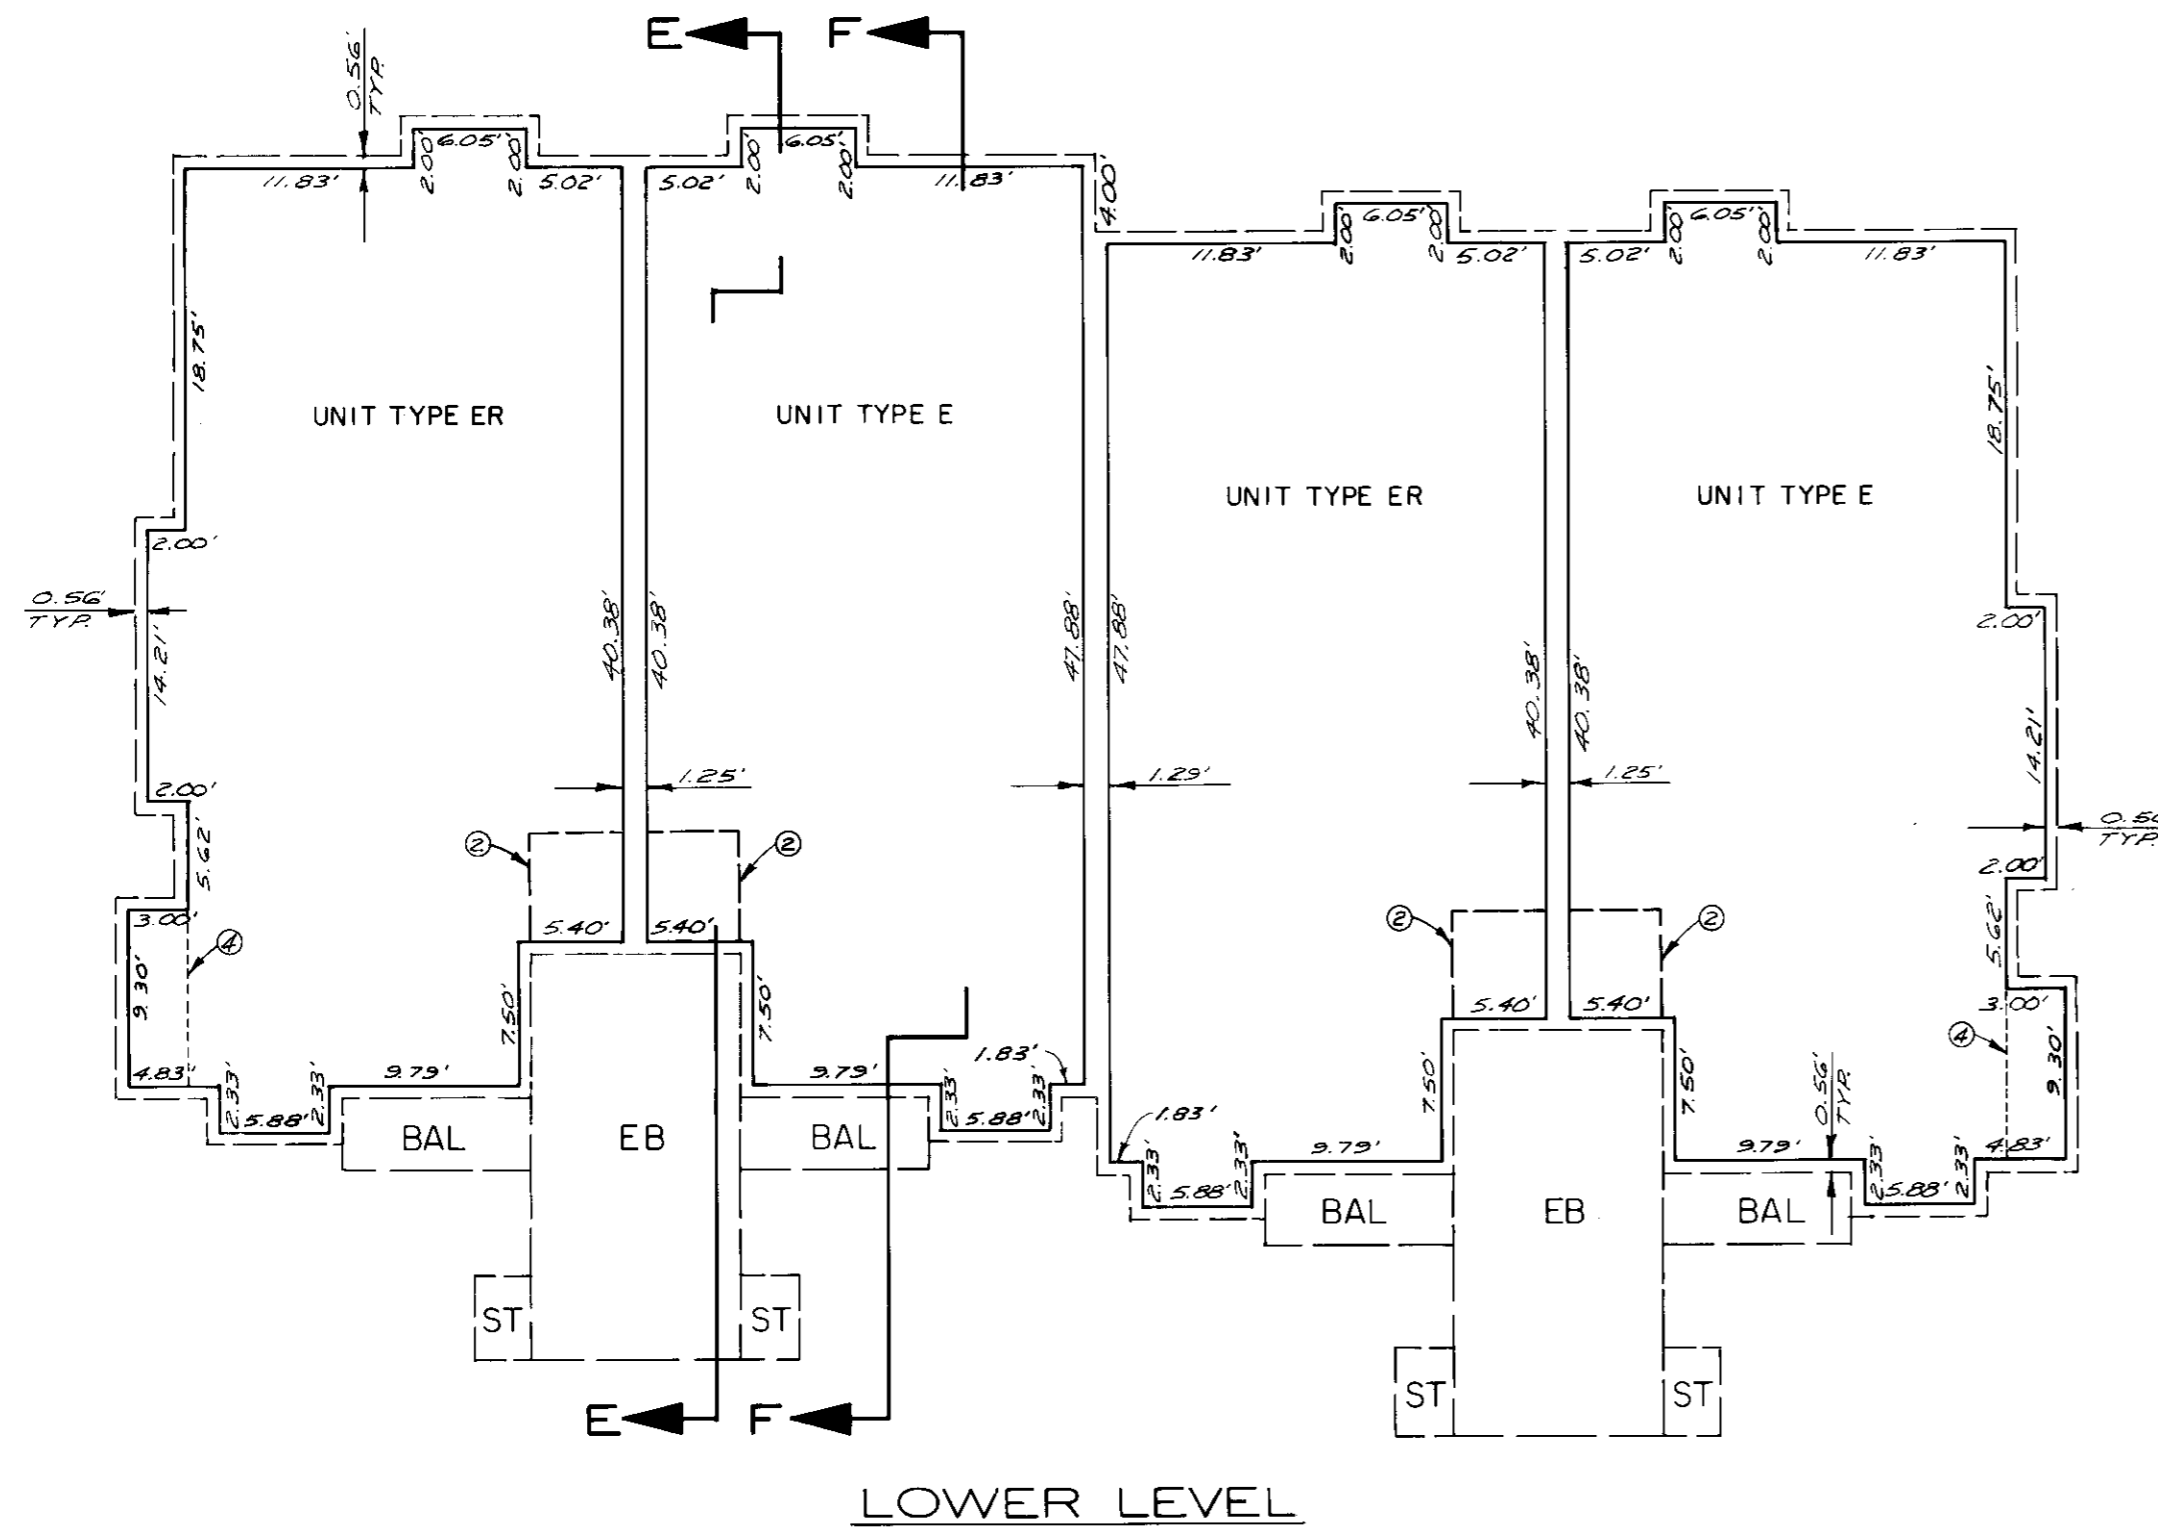

SCALE: 1" = 10'