



CFT NV DEVELOPMENT, LLC.
1120 N. Town Center Dr., Suite 150
Las Vegas, Nevada 89144
Telephone: 626.372.8425
Facsimile: 626.372.8288

All ideas, designs, arrangement and plans indicated or represented by this drawing are the property of CFT Development, LLC. and were created for use on this specific project. None of these ideas, designs, arrangements or plans may be used by or disclosed to any person, firm, or corporation without the written permission of CFT Development, LLC.

REVISIONS:	

ISSUE DATE:	
BIDS	2-10-23

DRAWN BY: AB
CFT PROJECT #: 1241

ARCH PROJECT #: JCDD22004700

NORR
ARCHITECTS ENGINEERS PLANNERS


BUILDING B - (SHELL ONLY)
MULTI-TENANT (3 UNITS)

N. PRINCE FREDERICK BLVD & TRASKERS BLVD
PRINCE FREDERICK, MD 20678


A 4.2

WALL SECTIONS


CFT MULTI-TENANT (3 UNITS)

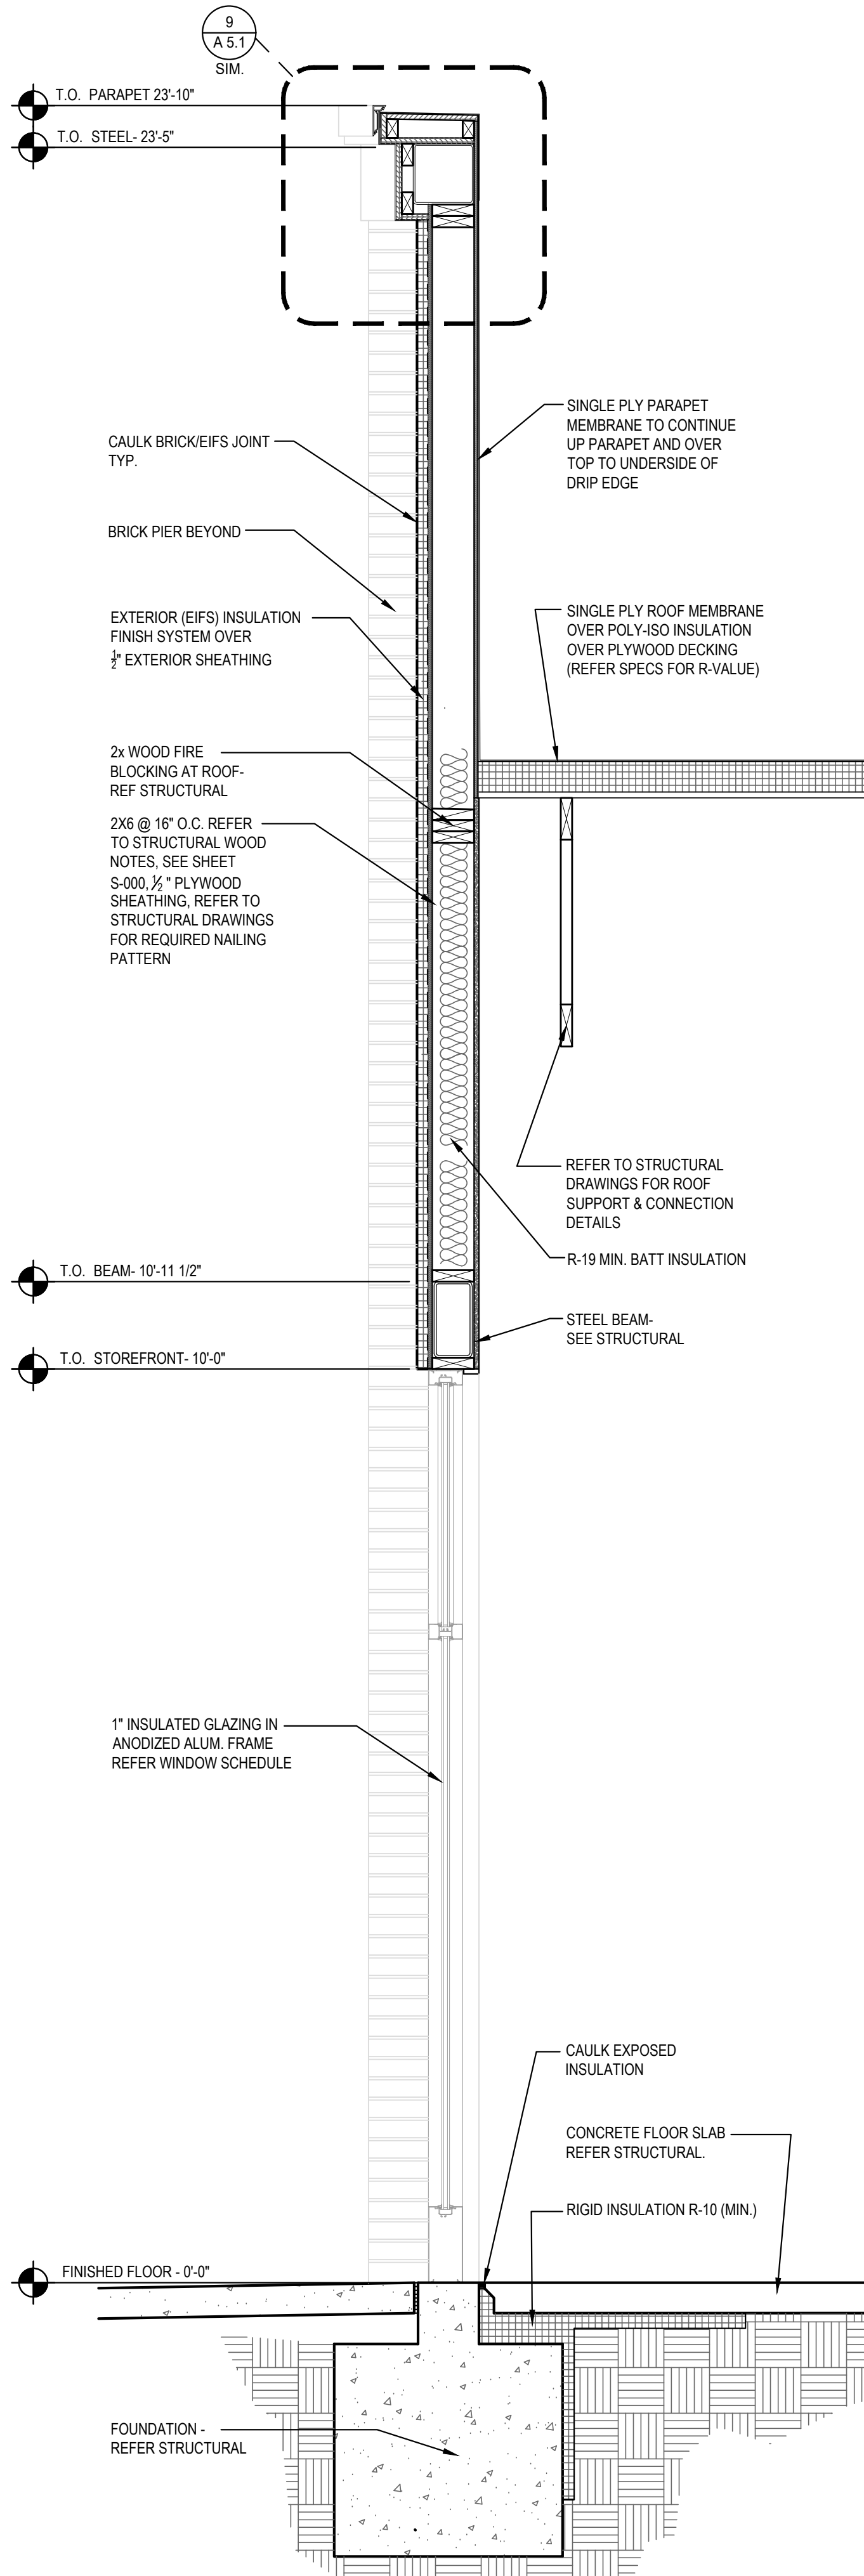

SECTION 3
Scale= 3/4" = 1'-0" A 4.2

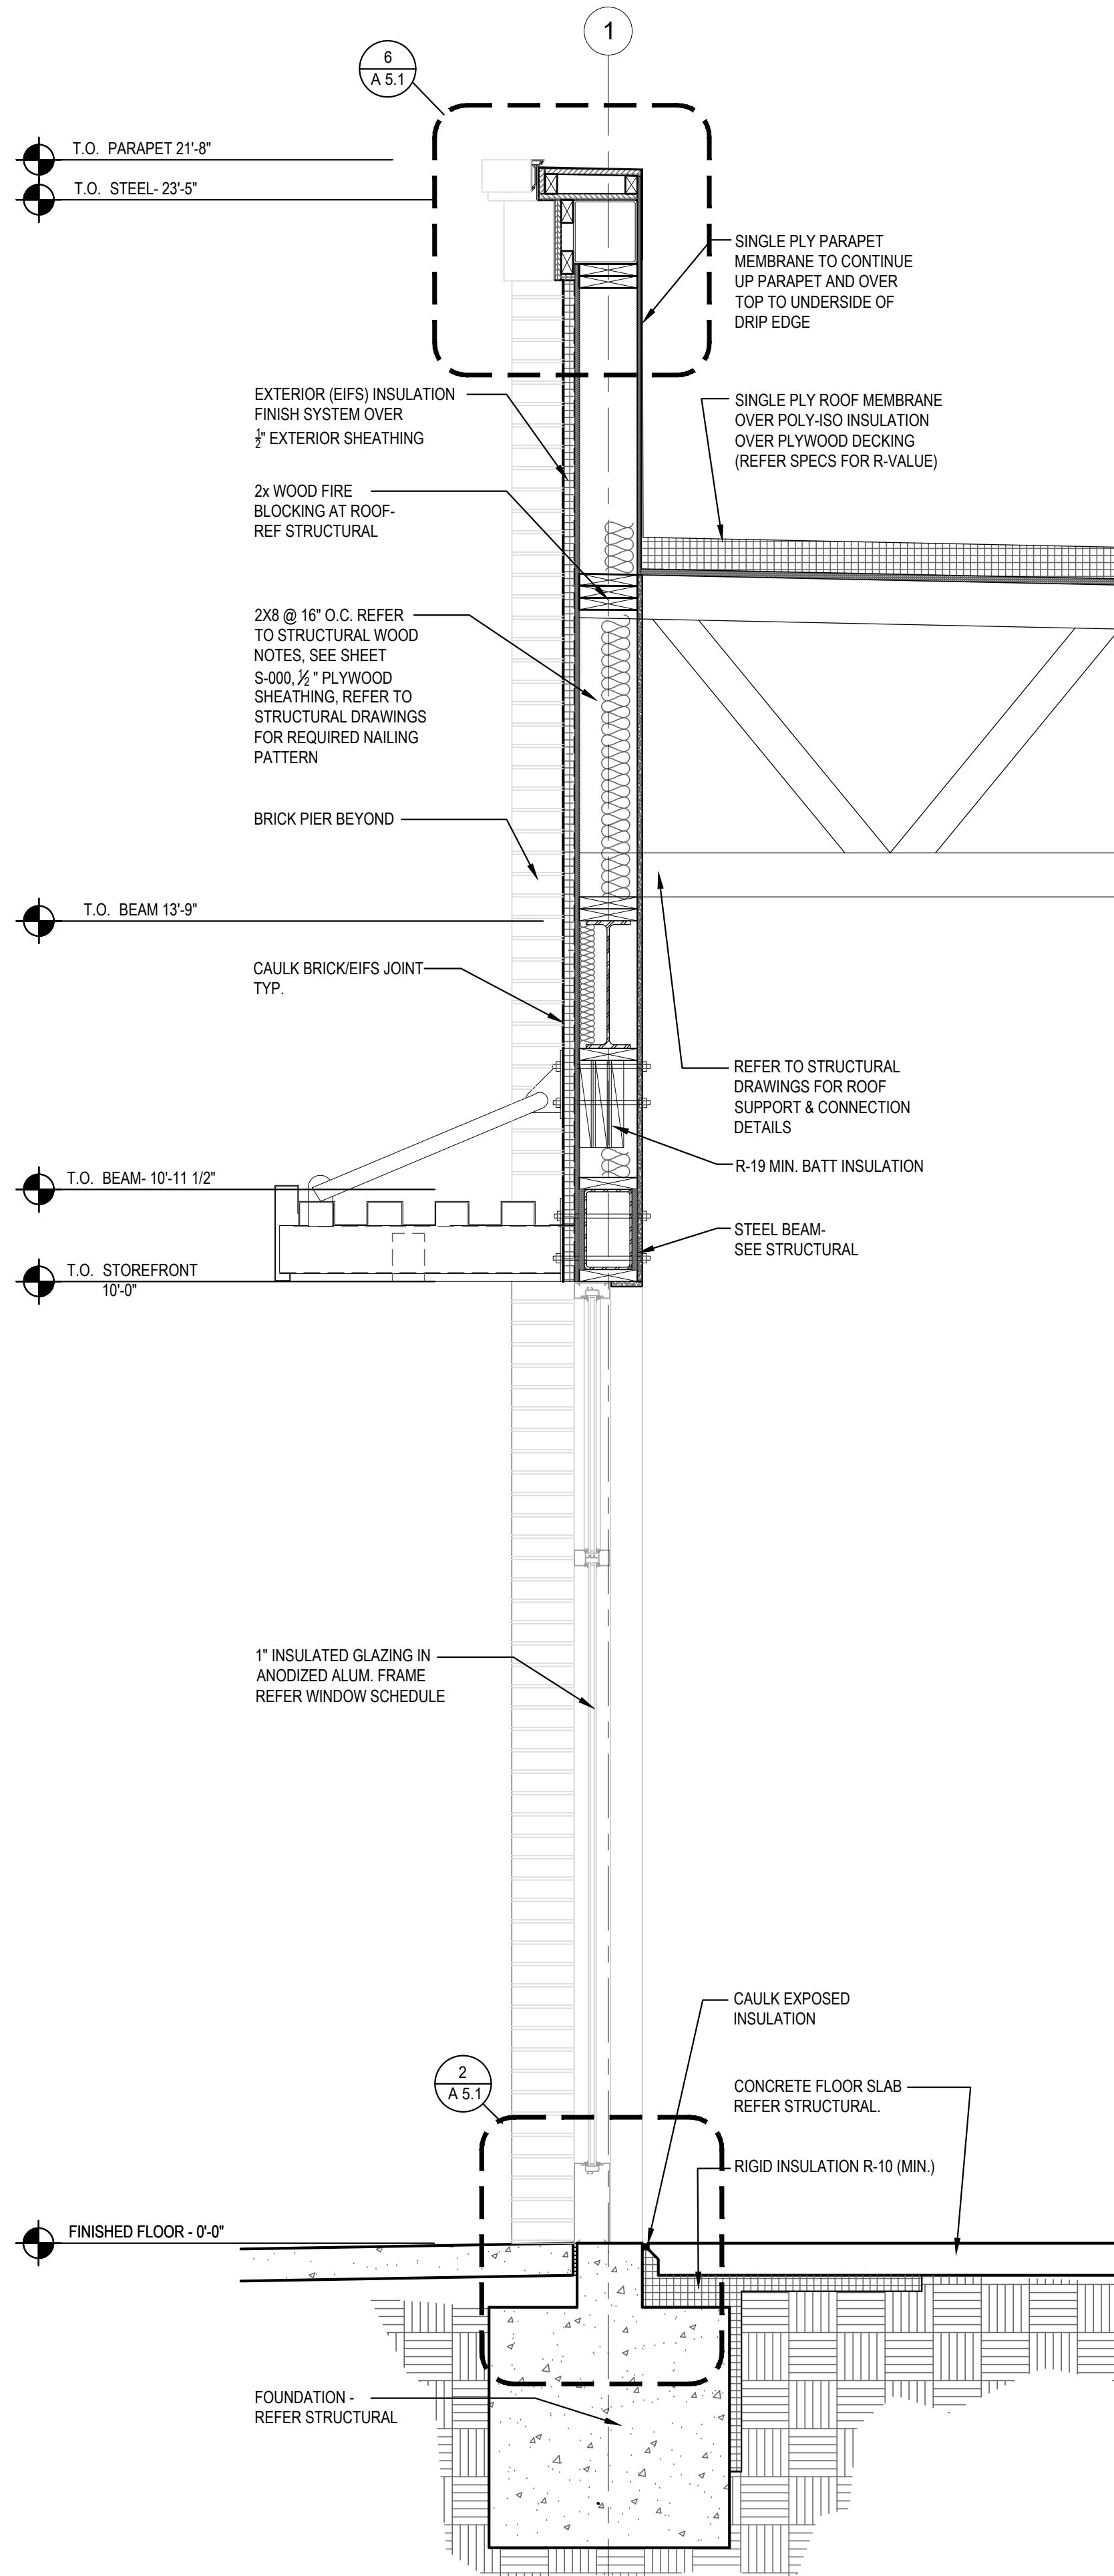

SECTION 2
Scale= 3/4" = 1'-0" A 4.2

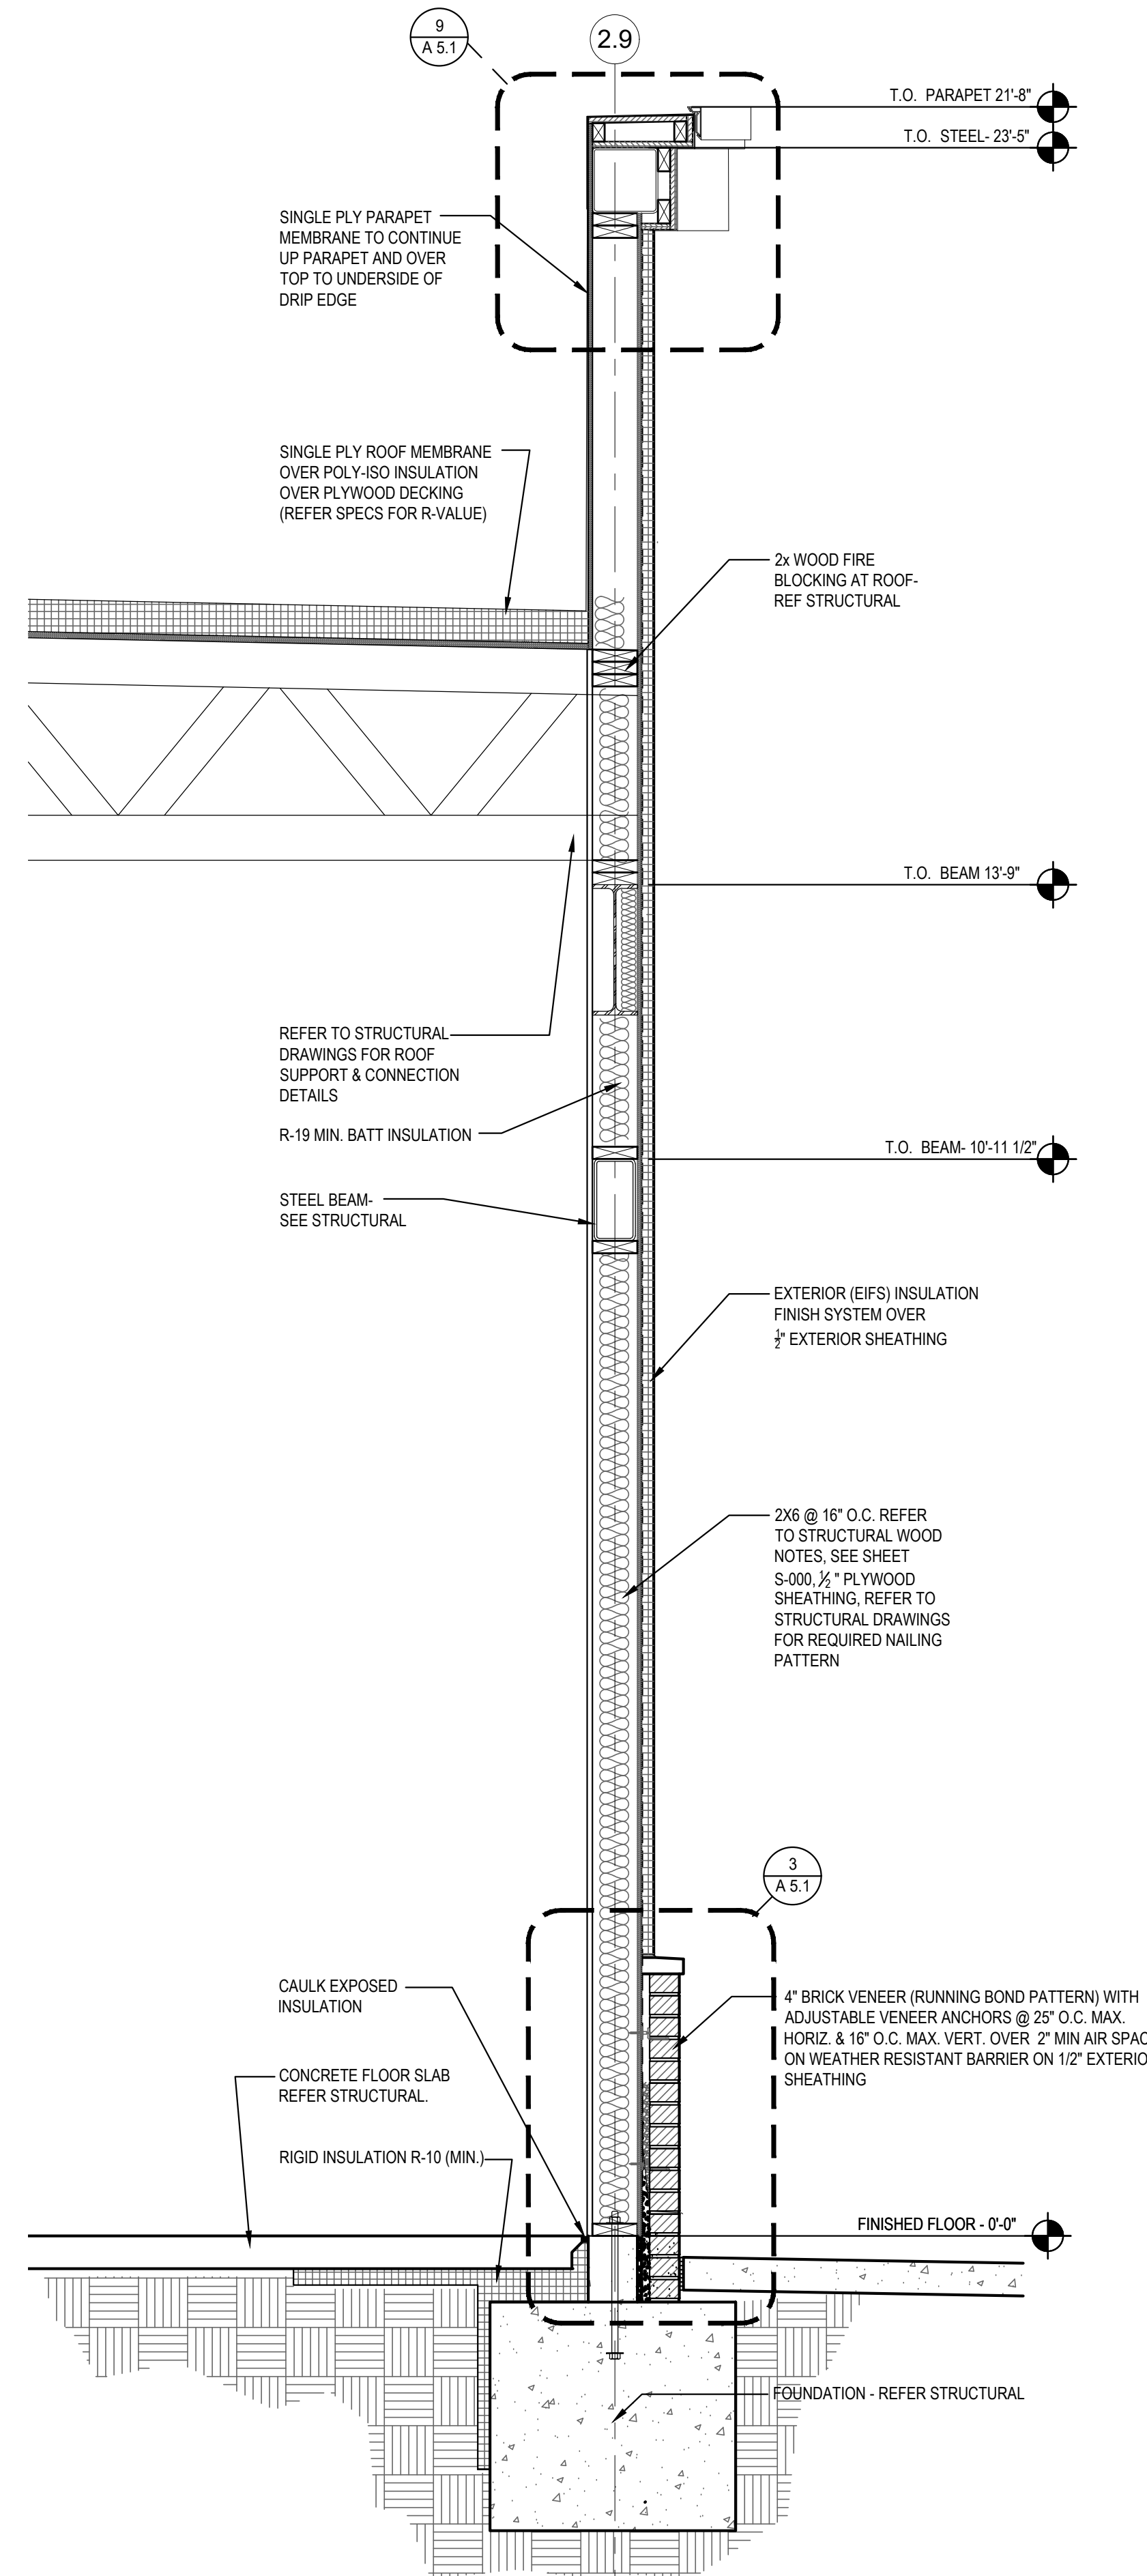

SECTION 1
Scale= 3/4" = 1'-0" A 4.2