


NOTE:

1. THE AREA WITHIN THE MINOR SUBDIVISION NO. M.S. 6-99 IS NOT SUBJECT TO INUNDATION BY THE 100 YEAR FLOOD.
2. DEVELOPMENT WITHIN THE FLOOD PLAIN AS IDENTIFIED ON THIS MAP, IS SUBJECT TO THOSE RESTRICTIONS IN THE FLOOD PLAIN REGULATIONS OF THE MENDOCINO COUNTY CODE.

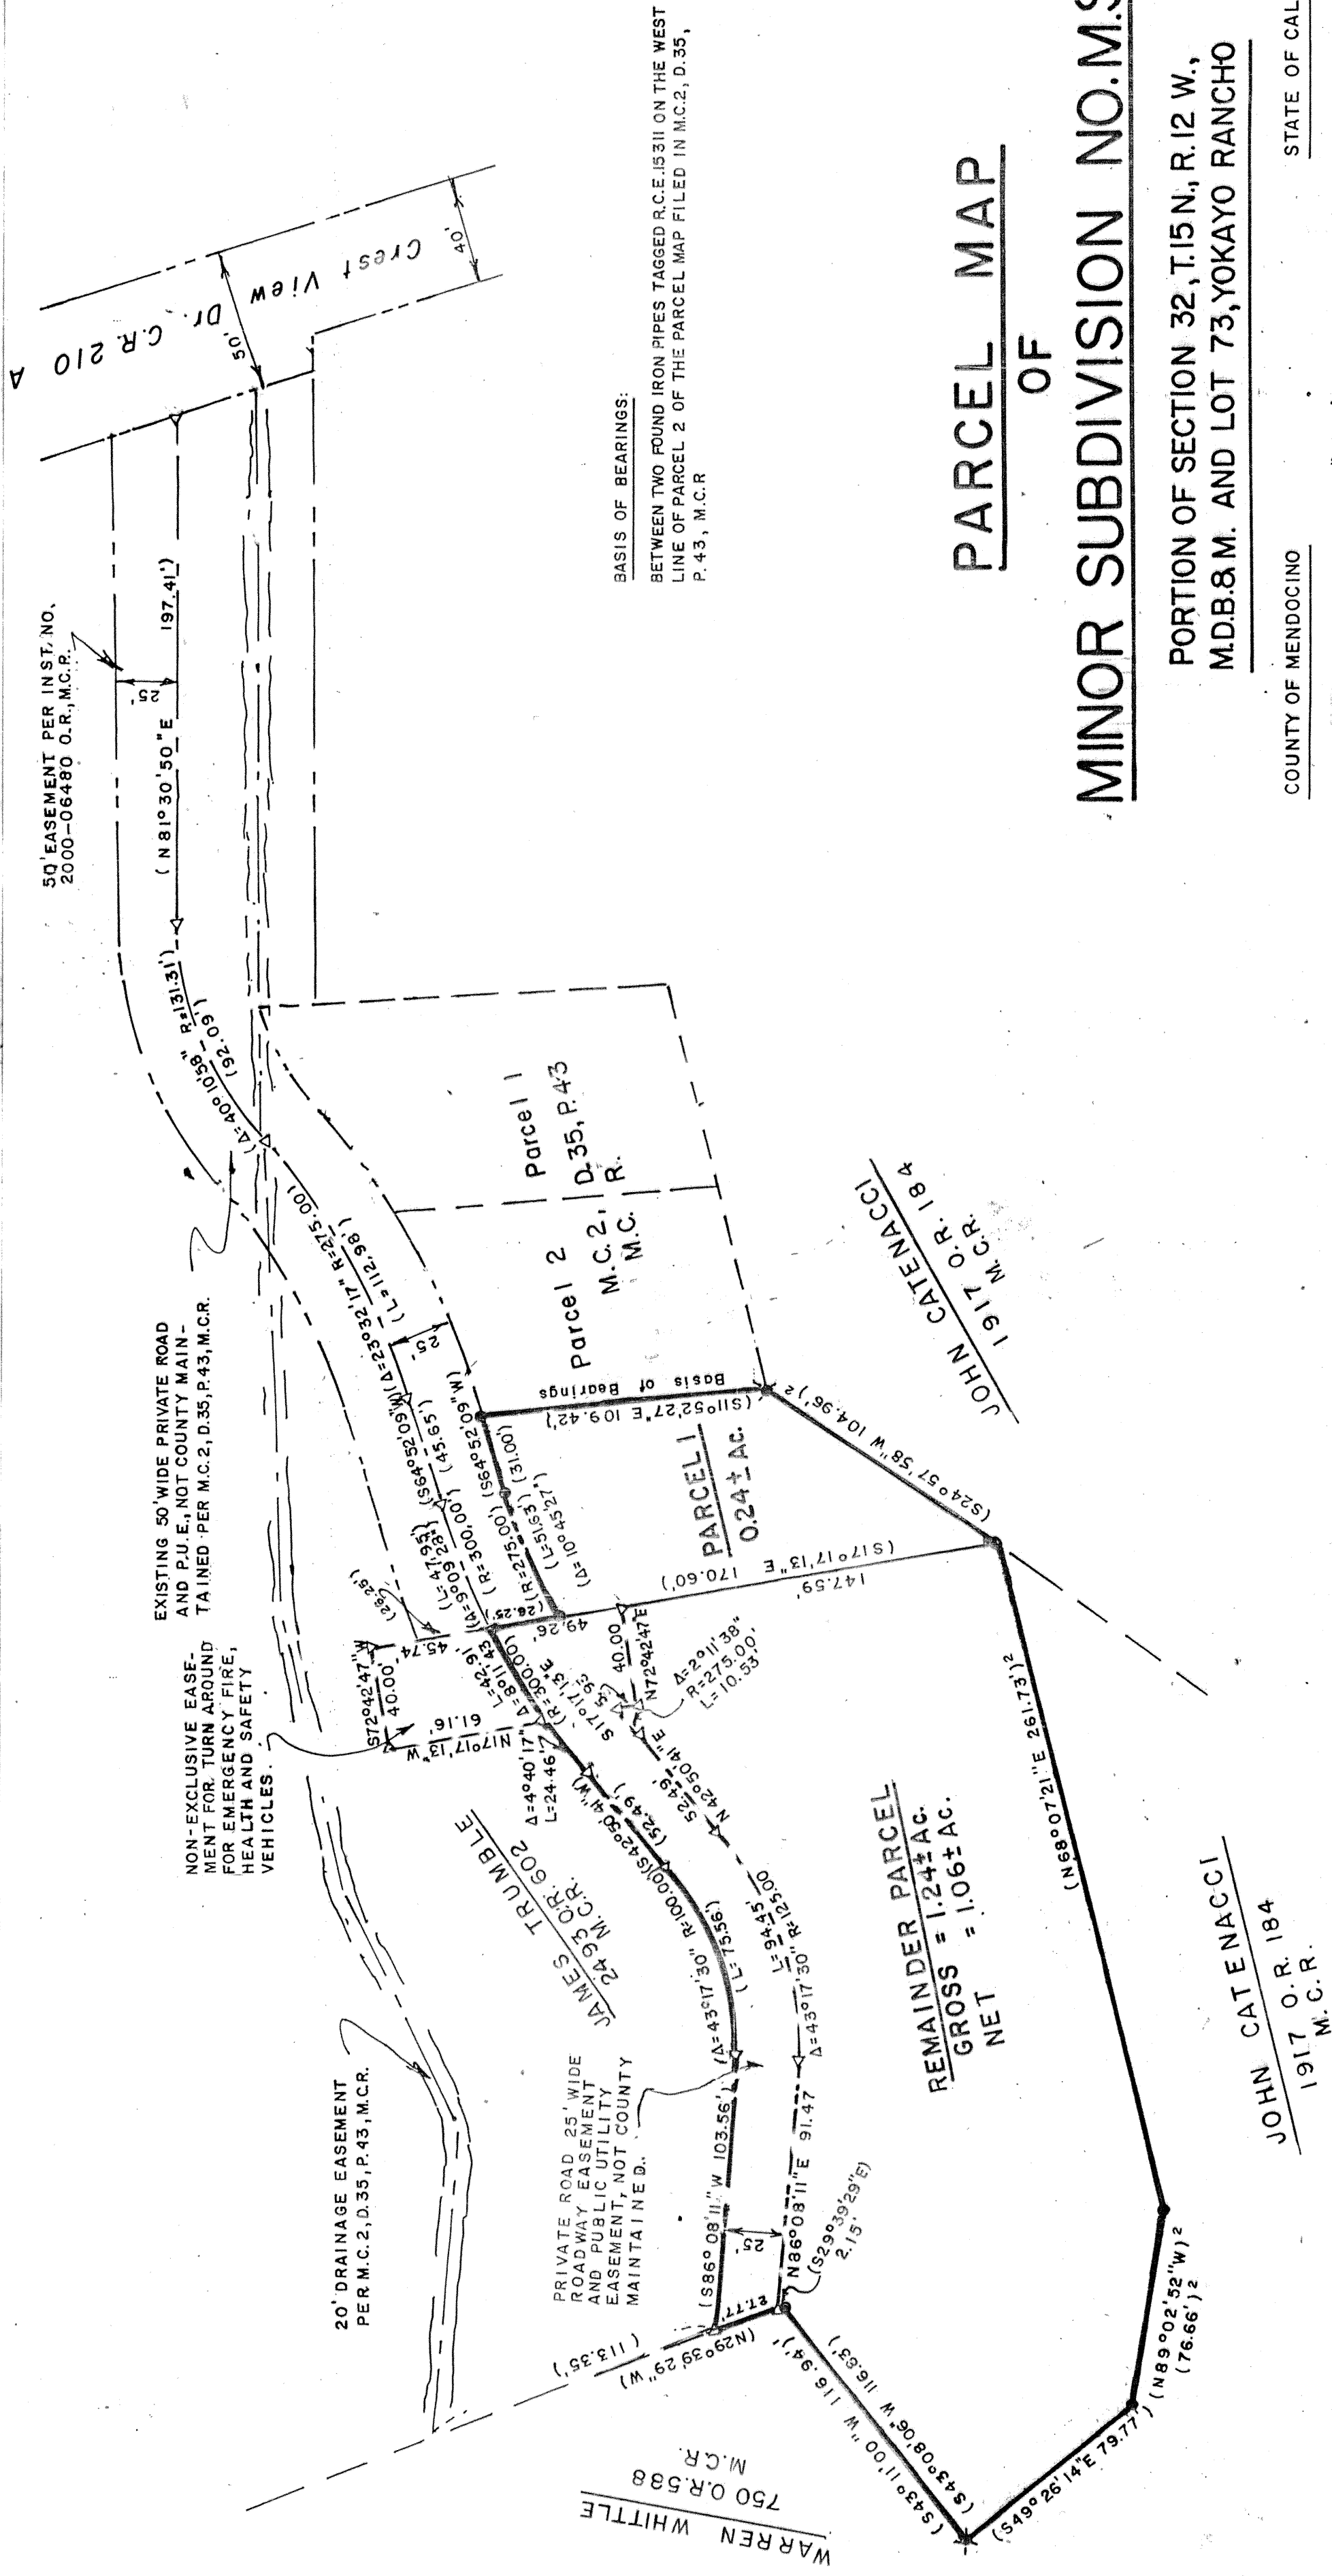

LEGEND

- FOUND 1/2" IRON PIPE TAGGED R.C.E. 15311 PER M.C. 2, D. 35, P. 43, M.C.R.
- ✦ FOUND 3/4" IRON PIPE TAGGED R.C.E. 15311 PER M.C. 2, D. 35, P. 43, M.C.R.
- Δ NOTHING FOUND, NOTHING SET
- () RECORD DATA PER MAP M.C. 2, D. 35, P. 43, M.C.R.
- () RECORD DATA FROM BOOK 750 O.R. 588, M.C.R.
- () RECORD DATA FROM BOOK 1917 O.R. 184, M.C.R.

PARCEL MAP
OF
MINOR SUBDIVISION NO. M.S. 6-99

PORTION OF SECTION 32, T. 15 N., R. 12 W.,
M.D.B. 8 M. AND LOT 73, YOKAYO RANCHO

COUNTY OF MENDOCINO STATE OF CALIFORNIA
SCALE 1" = 50' DECEMBER 16, 1999